



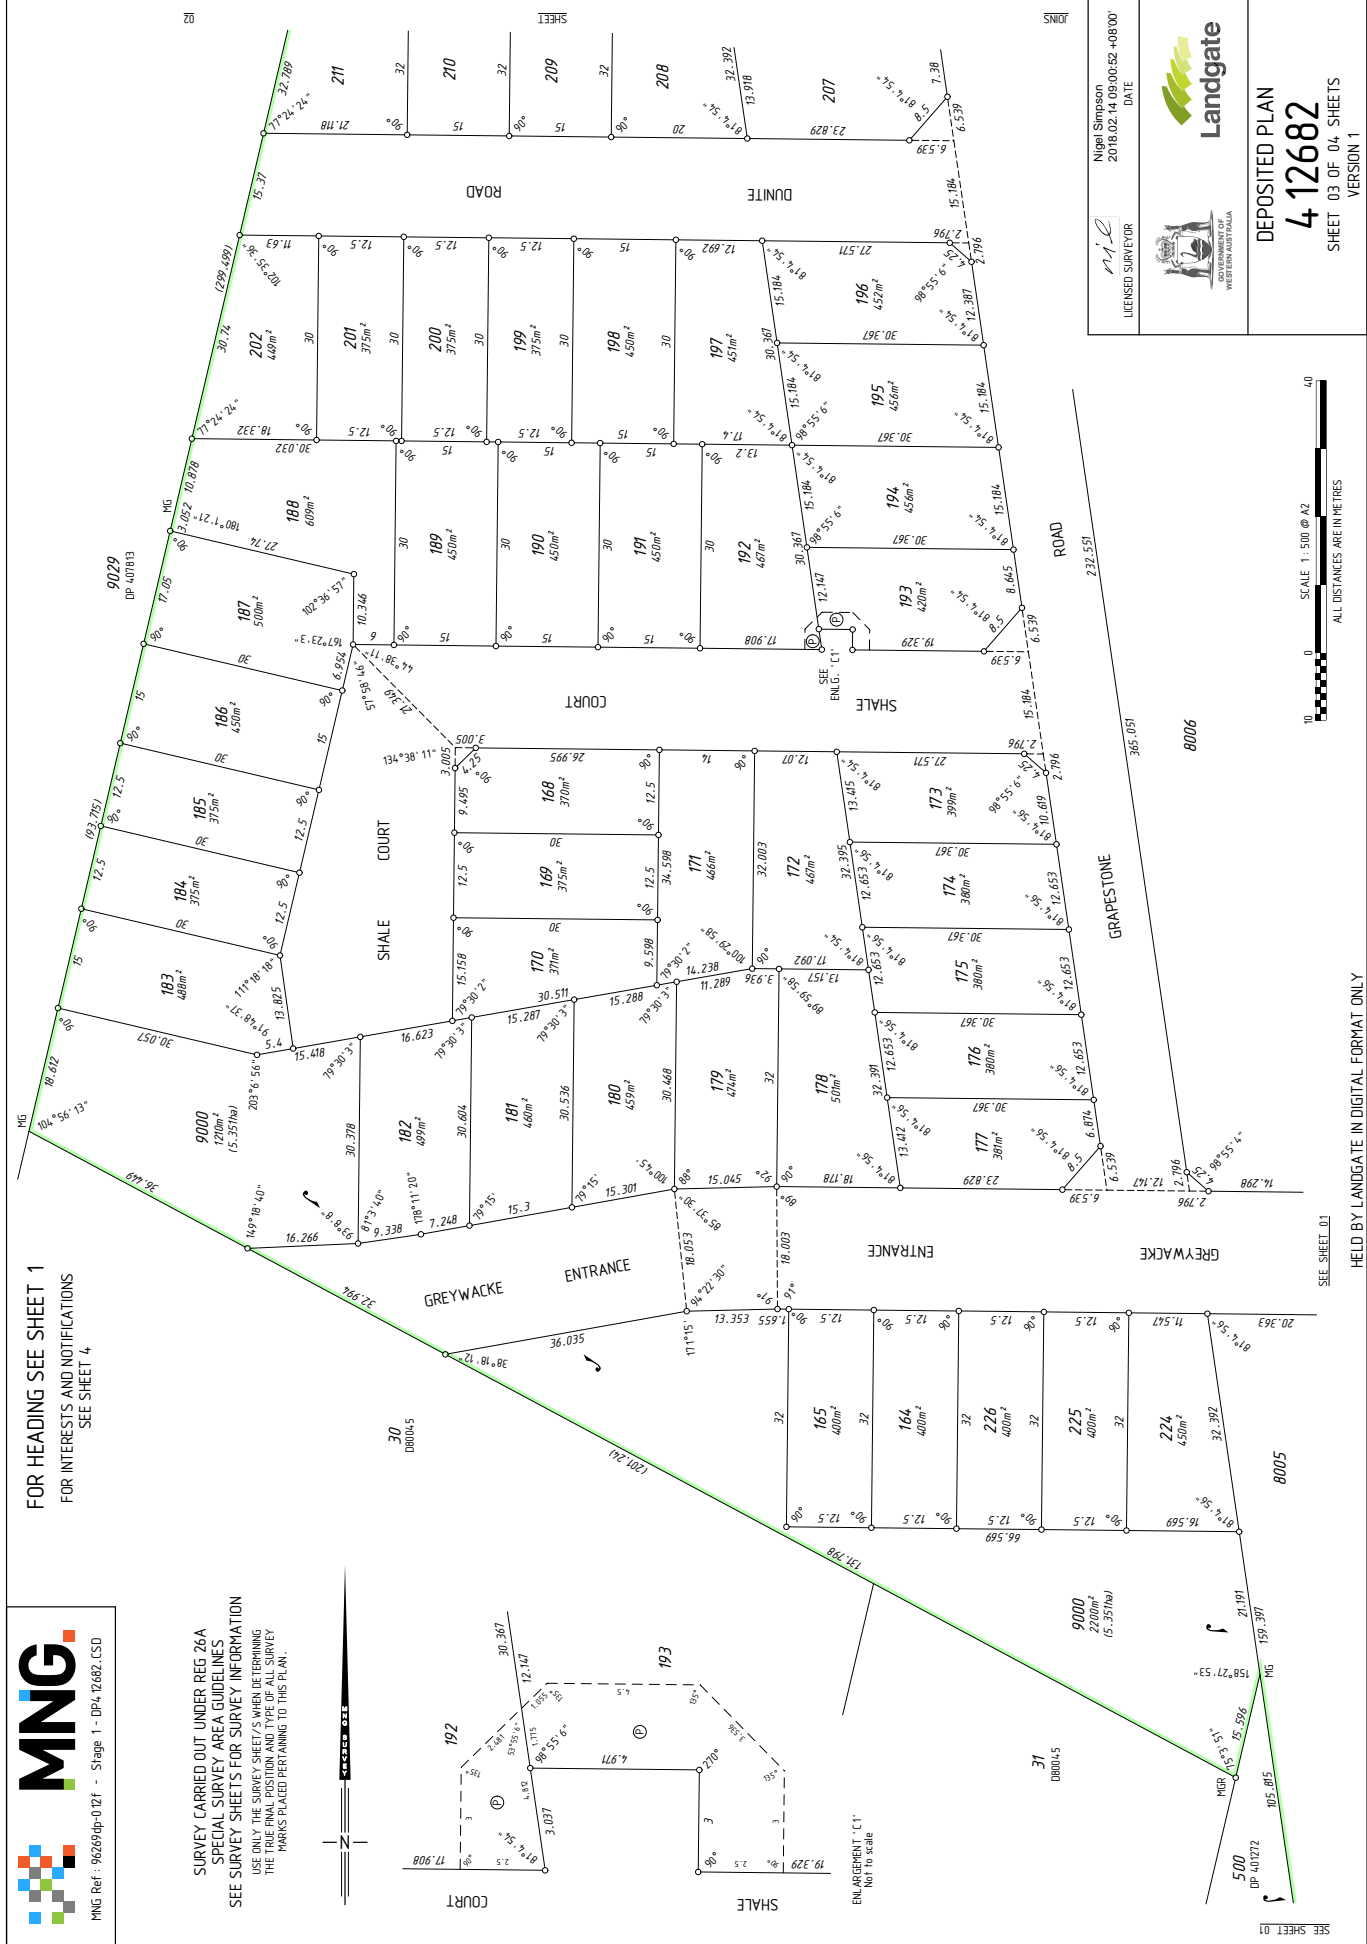

MNG Ref : 96269dp-012f - Stage 1 - DP4, 12682, LSD

FOR HEADING SEE SHEET 1
FOR INTERESTS AND NOTIFICATIONS
SEE SHEET 4.

SURVEY CARRIED OUT UNDER REG 26A
SPECIAL SURVEY AREA GUIDELINES
SEE SURVEY SHEETS FOR SURVEY INFORMATION
USE ONLY THE SURVEY SHEET/S WHEN DETERMINING
THE TRUE FINAL POSITION AND TYPE OF ALL SURVEY
MARKS PLACED PERTAINING TO THIS PLAN.

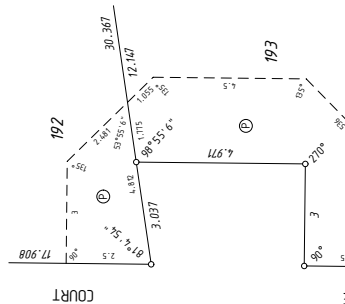

SEE SHEET 01

SEE SHEET 01

HELD BY LANDGATE IN DIGITAL FORMAT ONLY



SCALE 1:500 @ A2
ALL DISTANCES ARE IN METRES

Nigel Simpson
2018.02.14 09:00:52 +08'00'
DATE

LANDGATE
GOVERNMENT OF WESTERN AUSTRALIA

DEPOSITED PLAN
4 12682
SHEET 03 OF 04 SHEETS
VERSION 1


LANDGATE

LANDGATE

FOR HEADING SEE SHEET 1

INTERESTS AND NOTIFICATIONS

SUBJECT	PURPOSE	STATUTORY REFERENCE	ORIGIN	LAND BURDENED	BENEFIT TO	COMMENTS
(33a) (33b) (33c) EASEMENT (Of passage)	SEC 167 OF THE P & D ACT (REG 33 (a))	THIS PLAN	LOT 9000	CITY OF ARMADALE	
	EASEMENT (Sewerage)	SEC 167 OF THE P & D ACT (REG 33 (b))	THIS PLAN	LOT 9000	WATER CORPORATION	
Ⓢ	RESTRICTIVE COVENANT	SEC 1340 OF THE T.L.A.	DOC N831509	ALL LOTS EXCEPT 8003-8006 AND 9000	ALL LOTS EXCEPT 8003-8006 AND 9000	
	RESTRICTIVE COVENANT	SEC 1288A OF THE T.L.A.	DOC N831520	LOTS 192, 193, 203 AND 215	ELECTRICITY NETWORKS CORPORATION	FIRE SEPARATION
LOTS 8009 & 8004 Ⓣ	RESERVE FOR RECREATION AND DRAINAGE	VESTS IN THE CROWN UNDER SEC 154 OF THE P & D ACT	THIS PLAN	LOTS 203 AND 215		NOISE COMPLIANCE
	NOTIFICATION	SEC 70A OF THE T.L.A.	DOC N831508	LOTS 203-207, 214, 215 & 218-223		FIRE MANAGEMENT PLAN
	NOTIFICATION	SEC 165 OF THE P & D ACT	DOC N831521			

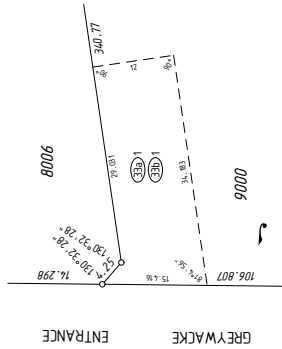

SURVEY CARRIED OUT UNDER REG 26A
SPECIAL SURVEY AREA GUIDELINES
SEE SURVEY SHEETS FOR SURVEY INFORMATION
USE ONLY THE SURVEY SHEETS WHEN DETERMINING
THE TRUE FINAL POSITION AND TYPE OF ALL SURVEY
MARKS PLACED PERTAINING TO THIS PLAN.

MNG Ref : 962699p-012f - Stage 1 - DP-412682.LSD

Nigel Simpson
2018.02.14 09:00:47 +08'00'
DATE
LICENSED SURVEYOR

GOVERNMENT OF WESTERN AUSTRALIA



DEPOSITED PLAN
4 12682
SHEET 04 OF 04 SHEETS
VERSION 1

FOR SURVEY INFORMATION ONLY
SURVEY INFORMATION COMPRISES
SURVEY SHEETS ... A, C, ...
SURVEY CARRIED OUT UNDER REG 26A
SPECIAL SURVEY AREA GUIDELINES
ALL BEARINGS AND DISTANCES ON THIS SHEET
ARE THE RESULT OF LEAST SQUARES ADJUSTMENTS
CARRIED OUT ON FIELD OBSERVATIONS
GRID DATUM IS REG94

AMENDMENTS TABLE (SURVEY SHEETS ONLY)

VER.	AMENDMENT	AUTHORISED BY	DATE

SURVEYOR'S CERTIFICATE - REG 54
 I, Nigel J. SIMPSON
 hereby certify that this plan is accurate and
 is a correct representation of the -
 (a) "survey and/or
 (b) "calculations from measurements
 recorded in the field records,
 (where applicable)
 and that it complies with the relevant
 written laws in relation to which it is
 lodged.
SURVEYOR'S CERTIFICATE - REG 55(d)
 The marks shown on these plans of survey
 were in place on 22/06/2018
 Nigel Simpson
 2018.07.03 10:09:18
 +0800
 Licensed Surveyor
 DATE

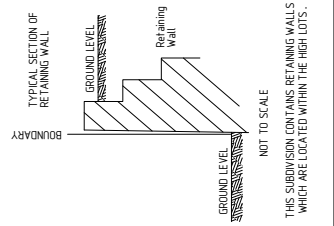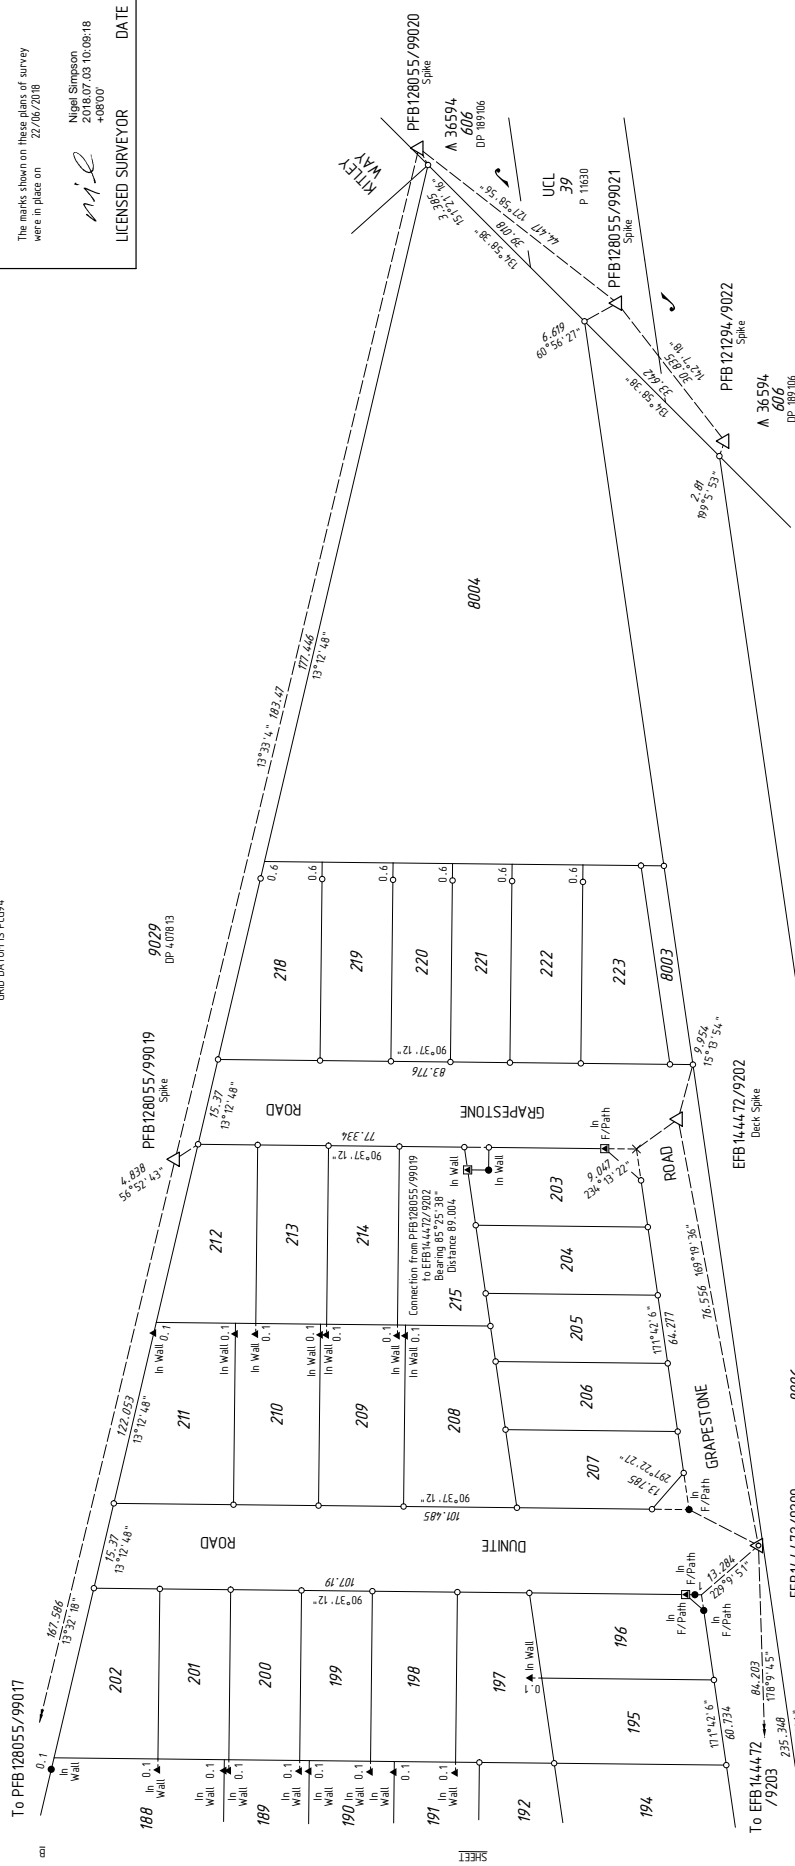


MNG
 MNG Ref: 9626955-033c - EFB144472 - LSD

Landgate
 DEPOSITED PLAN
4 12682
 SURVEY SHEET A
 VERSION 1

LEGEND
 ▲ Standard Survey Mark (SSM)
 △ Permanent Survey Mark (PSM)
 ⊠ Temporary Control Point (TCP)
 ○ Peg unless stated otherwise
 ▲ Nail
 ● Nail and Plate
 ○ Rivet
 × Spike
 ● Drill Hole
 ⊗ Deck Spike
 ⊠ Deck Spike and Plate

SURVEY SHEET PROCESSED
 DATE: 30/11/2018
 S.M.


HELD BY LANDGATE IN DIGITAL FORMAT ONLY

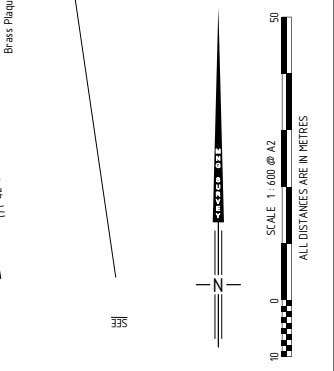

FOR SURVEY INFORMATION ONLY
SURVEY INFORMATION COMPRISES
SURVEY SHEETS A-C...

SURVEY CARRIED OUT UNDER REG 26A
 SPECIAL SURVEY AREA GUIDELINES
 ALL BEARINGS AND DISTANCES ON THIS SHEET
 ARE CARRIED OUT ON FIELD OBSERVATIONS

GRID DATUM IS PC094.

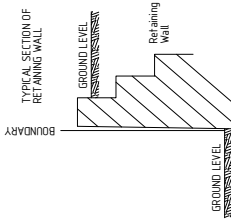

SURVEYOR'S CERTIFICATE - REG 54

I, Nigel J. SIMPSON hereby certify that this plan is accurate and is a correct representation of the -
 (a) "Survey and/or calculations from measurements recorded in the field records, and/or (b) "Implications of this plan and that it complies with the relevant written laws in relation to which it is lodged.

SURVEYOR'S CERTIFICATE - REG 55E(i)

The marks shown on these plans of survey were in place on 22/06/2018

Nigel Simpson
 2018.07.03 10:09:22
 448007

nile
 LICENSED SURVEYOR DATE

MNG Ref: 9626955-033c - EFB144472.LSD

GOVERNMENT OF WESTERN AUSTRALIA

DEPOSITED PLAN
4 12682
 SURVEY SHEET B
 VERSION 1

- LEGEND**
- ▲ Standard Survey Mark (SSM)
 - △ Permanent Survey Mark (PSM)
 - ⊗ Temporary Control Mark (TCM)
 - Peg unless stated otherwise
 - ▲ Nail
 - Nail and Plate
 - Rivet
 - ⊗ Spike
 - ⊗ Drill Hole
 - ⊗ Deck Spike
 - ⊗ Deck Spike and Plate

SURVEY SHEET PROCESSED
 DATE: 30/11/2018 S.M.

HELD BY LANDGATE IN DIGITAL FORMAT ONLY

